



Ech : 1/100

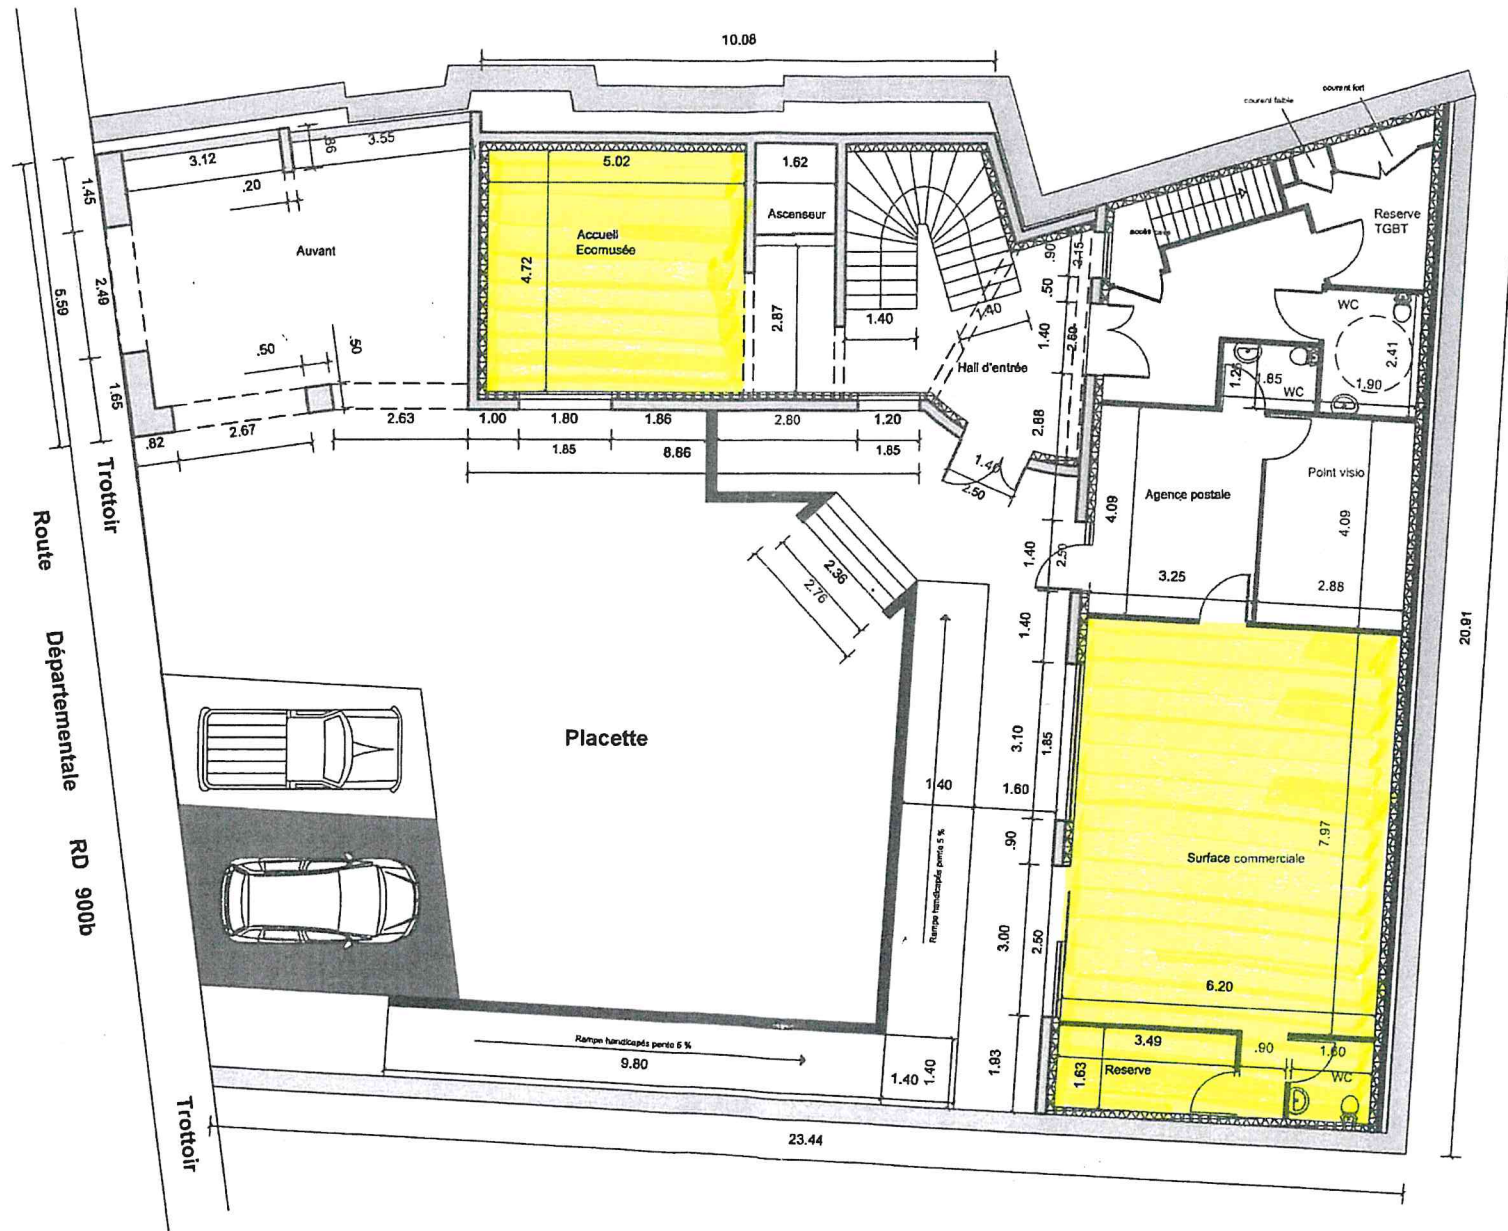

Ech : 1/100

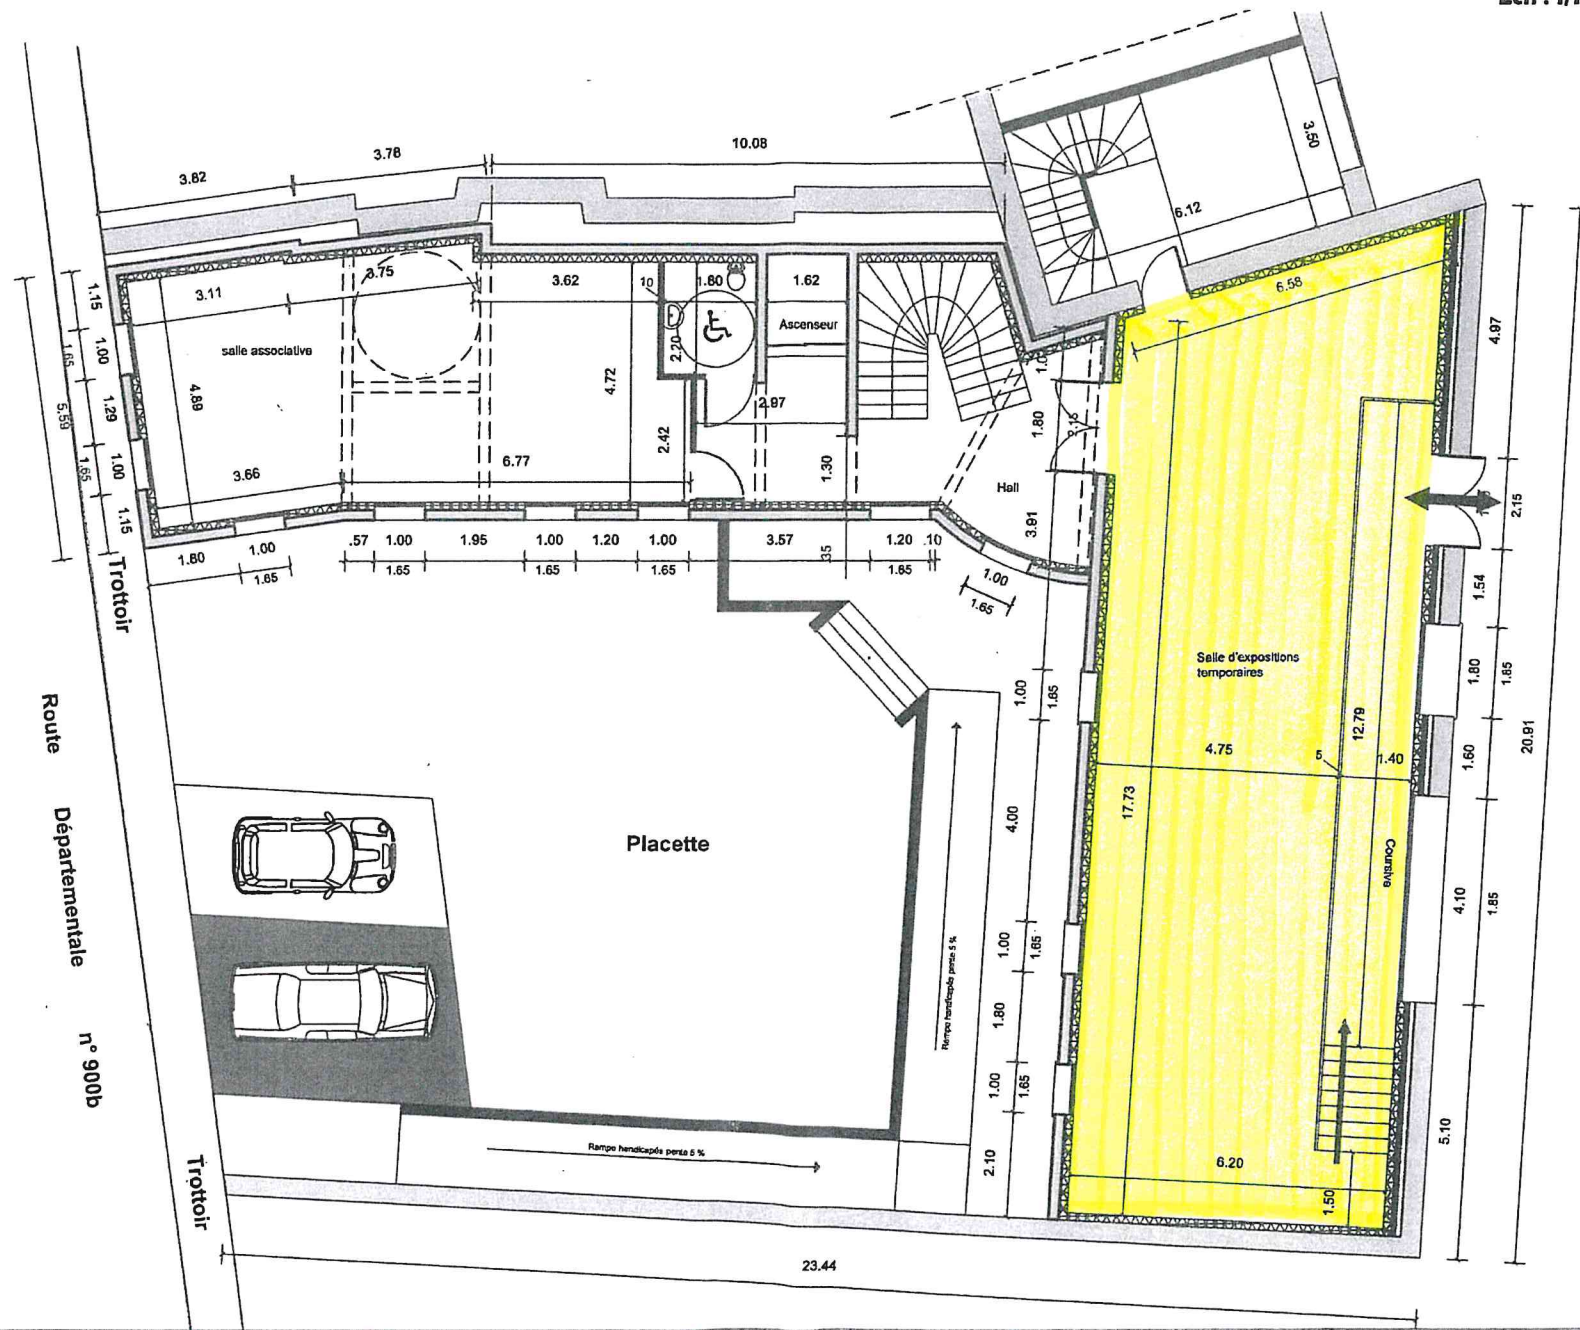

PLAN CAVE
Echelle : 1/50 ème

